


Facade imod Nord  
1 : 100

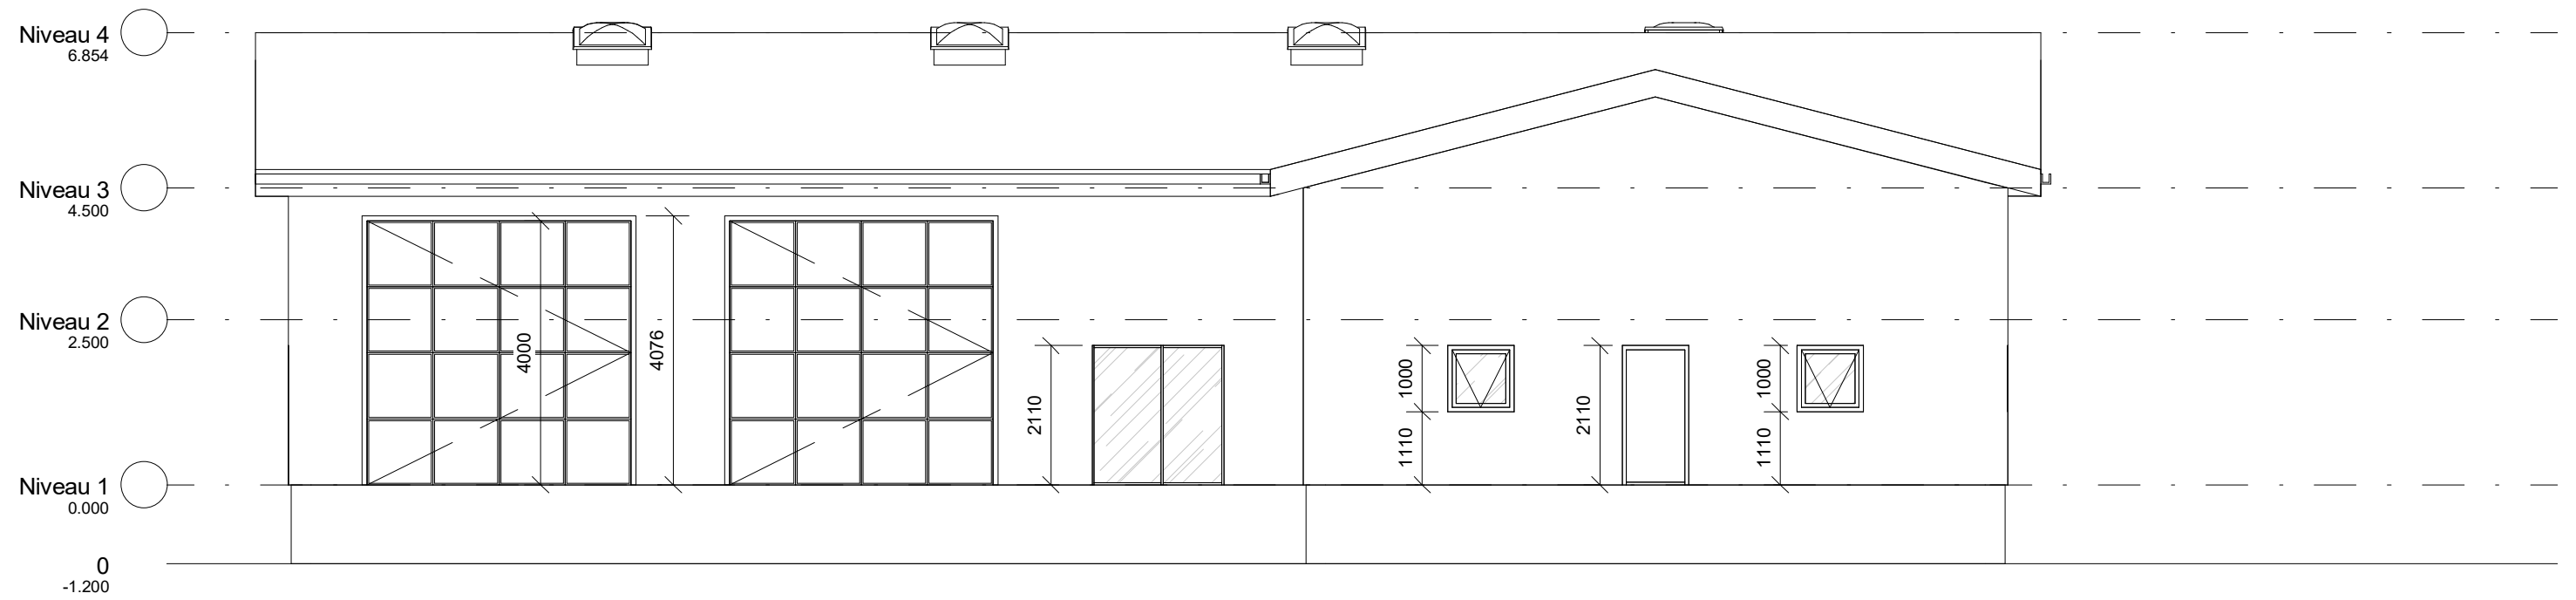

Facade imod Syd  
1 : 100

ARCKON, +45 2720 0316

Facade Nord / Syd

Mål: 1 : 100  
Rev.:

Sagsnr.:  
Project Number

Tegningsnummer:

Detalje nr:  
A\_XX.41.201

Side:  
Dato:  
yyyy.mm.dd