


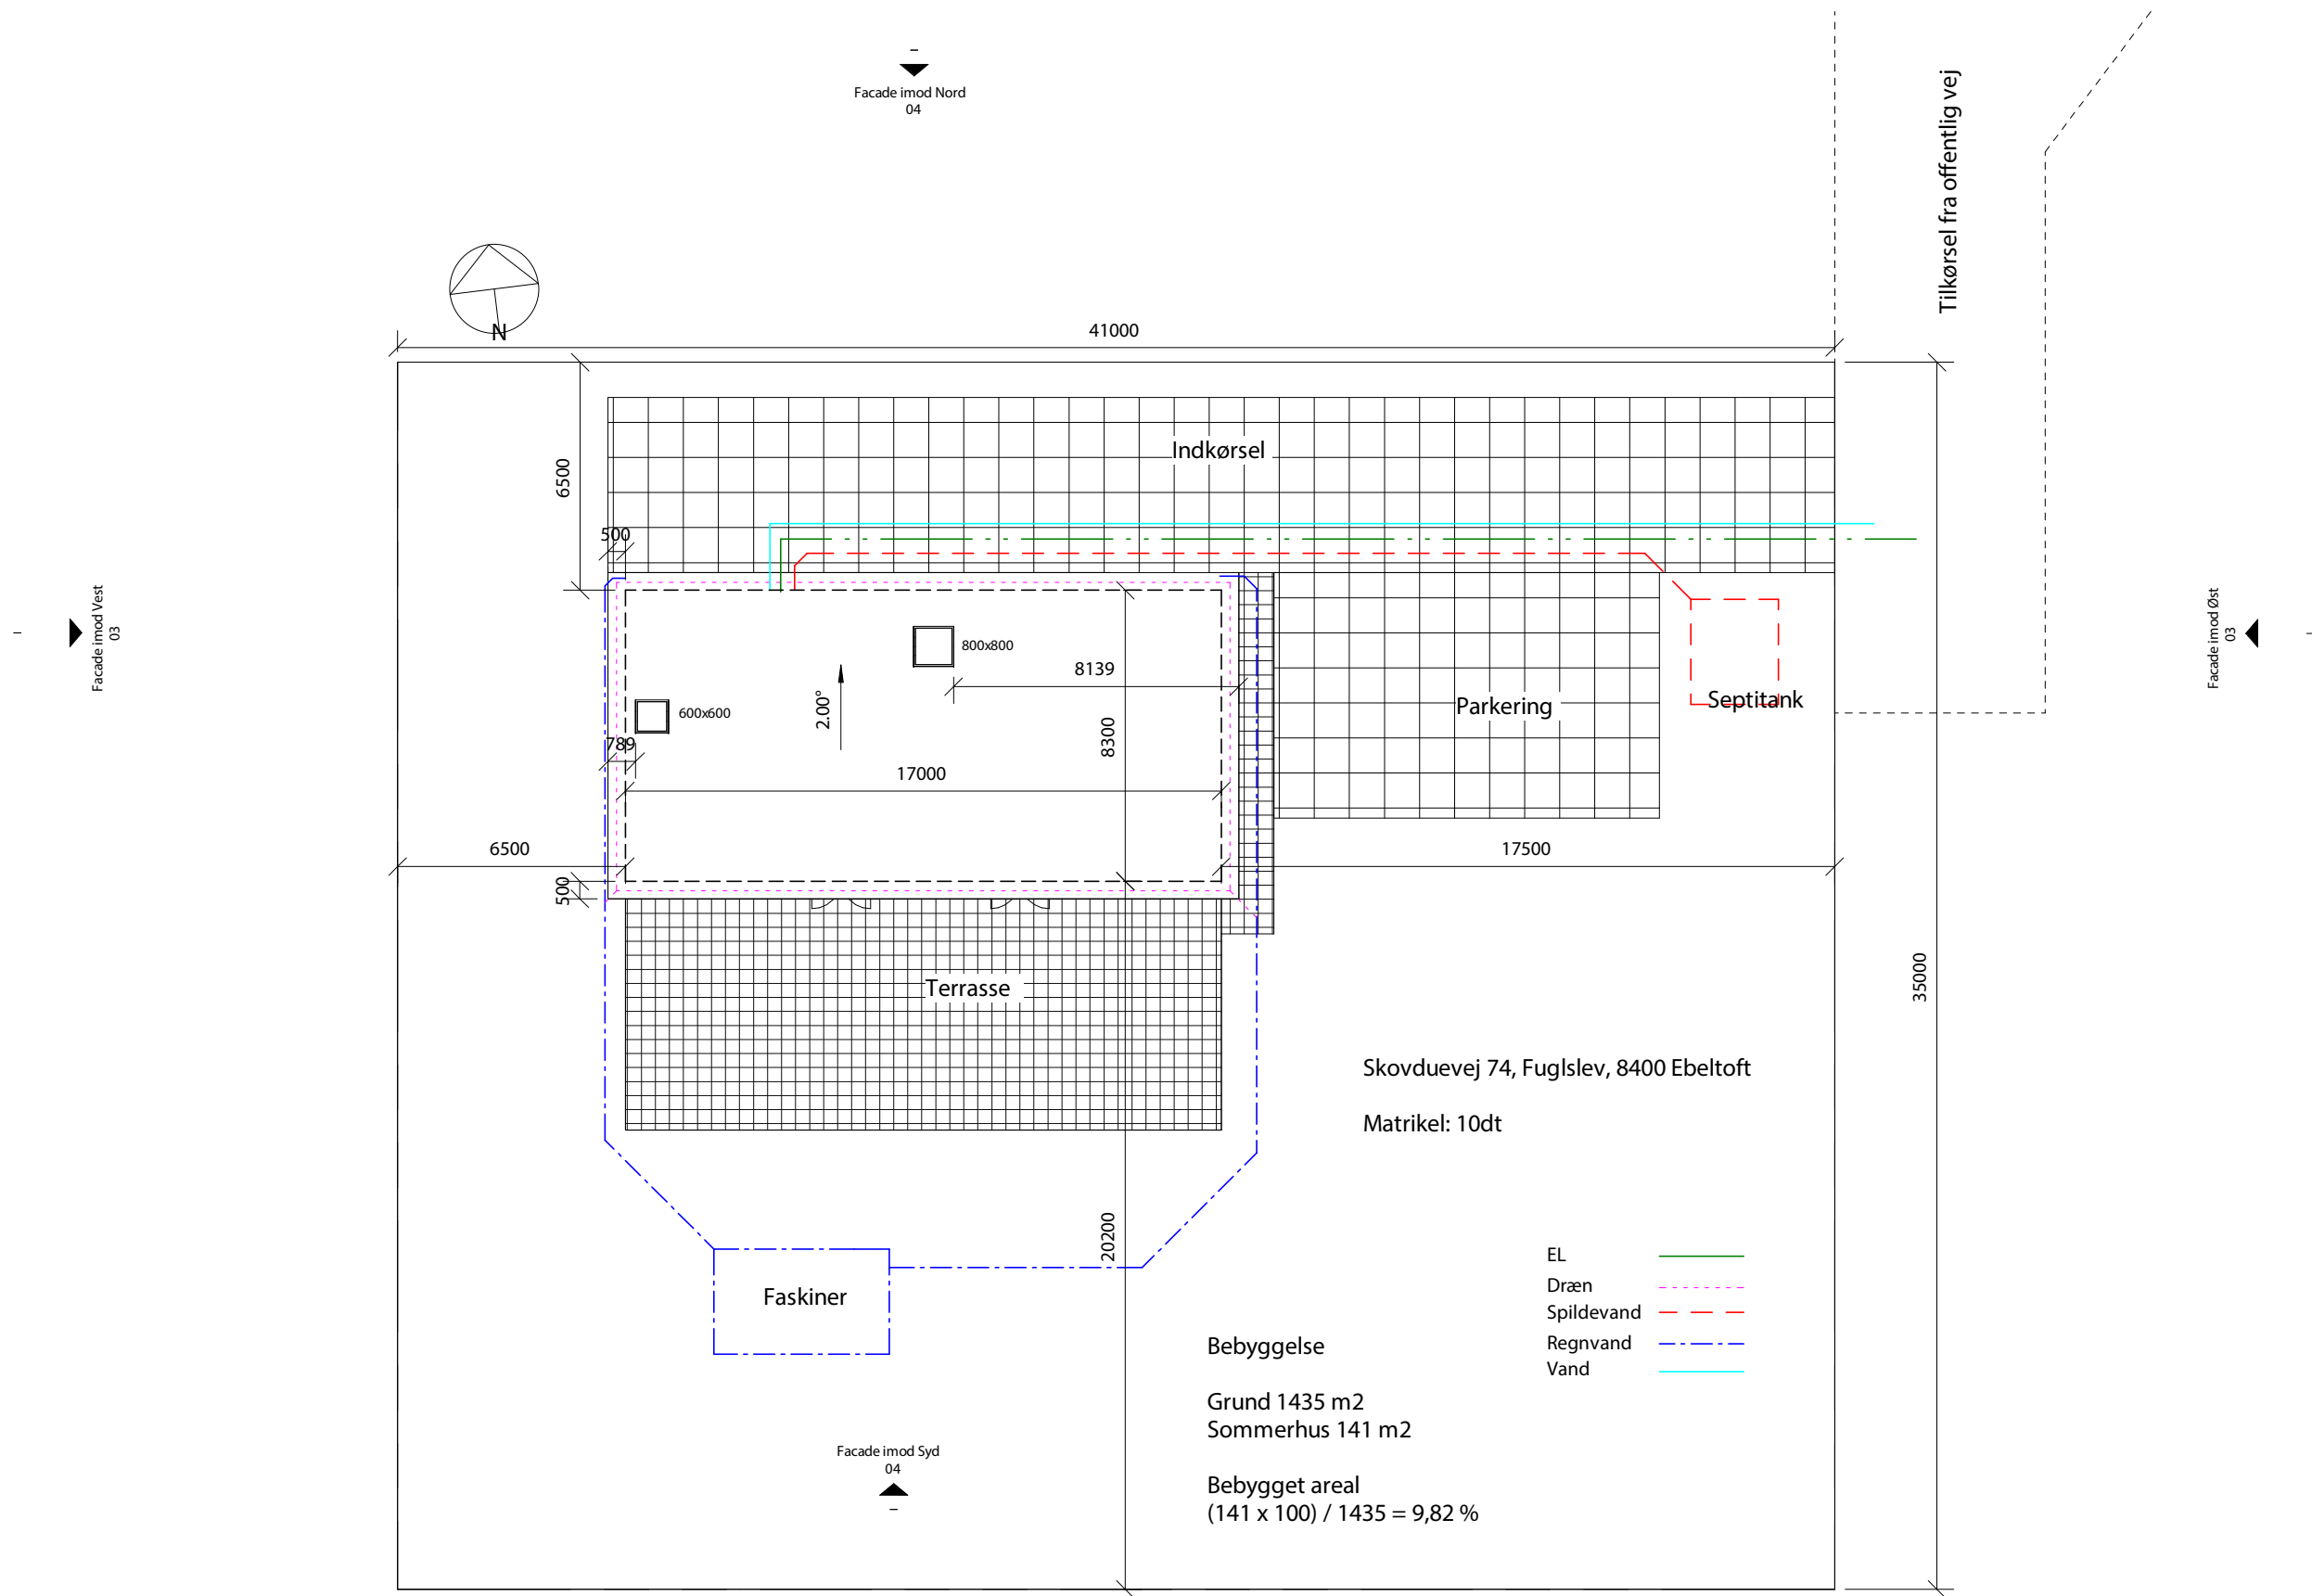

ARCKON, +45 2720 0316				
Situationsplan			Mål: 1 : 200	Rev.:
Sagsnr.: 01.25	Tegningsnummer:	Detalje nr: 01	Side:	Dato: 25.02.25