


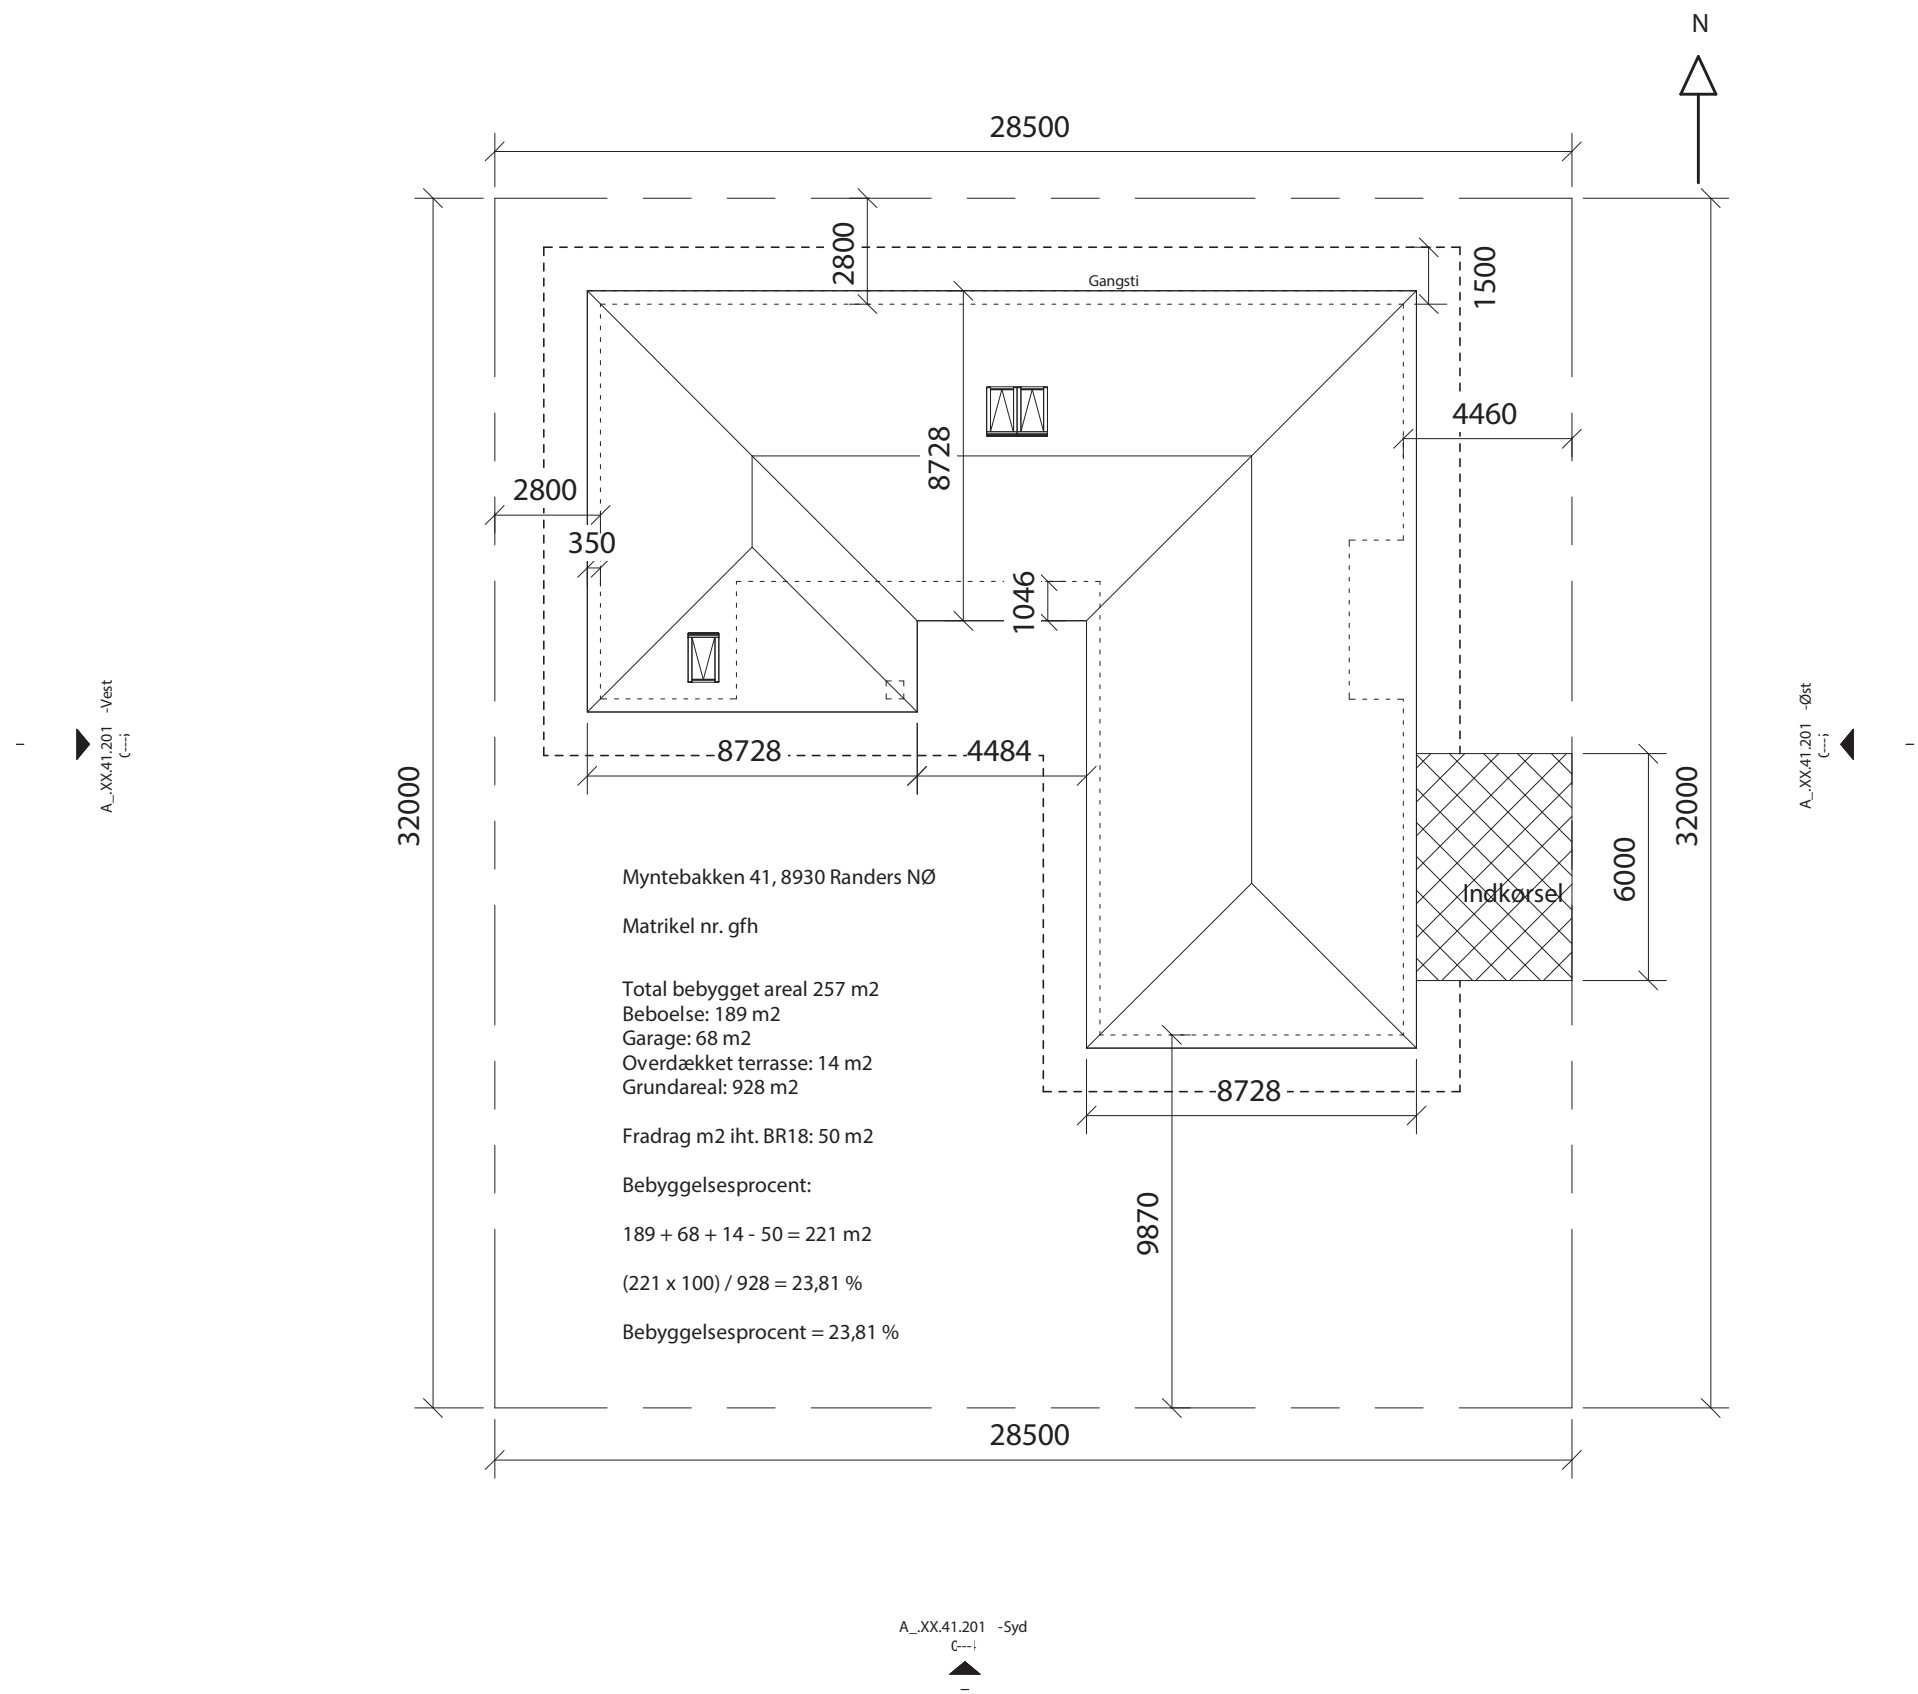

ARCKON, +45 2720 0316

Situationsplan

Mål:
1 : 200

Rev.:

Sagsnr.:

Tegningsnummer:

Detalje nr:
001

Side:

Dato:
10/03/2023